


HF COMPLIANT

LTR	REV.	DESCRIPTION	DATE	REVISED	APP' D

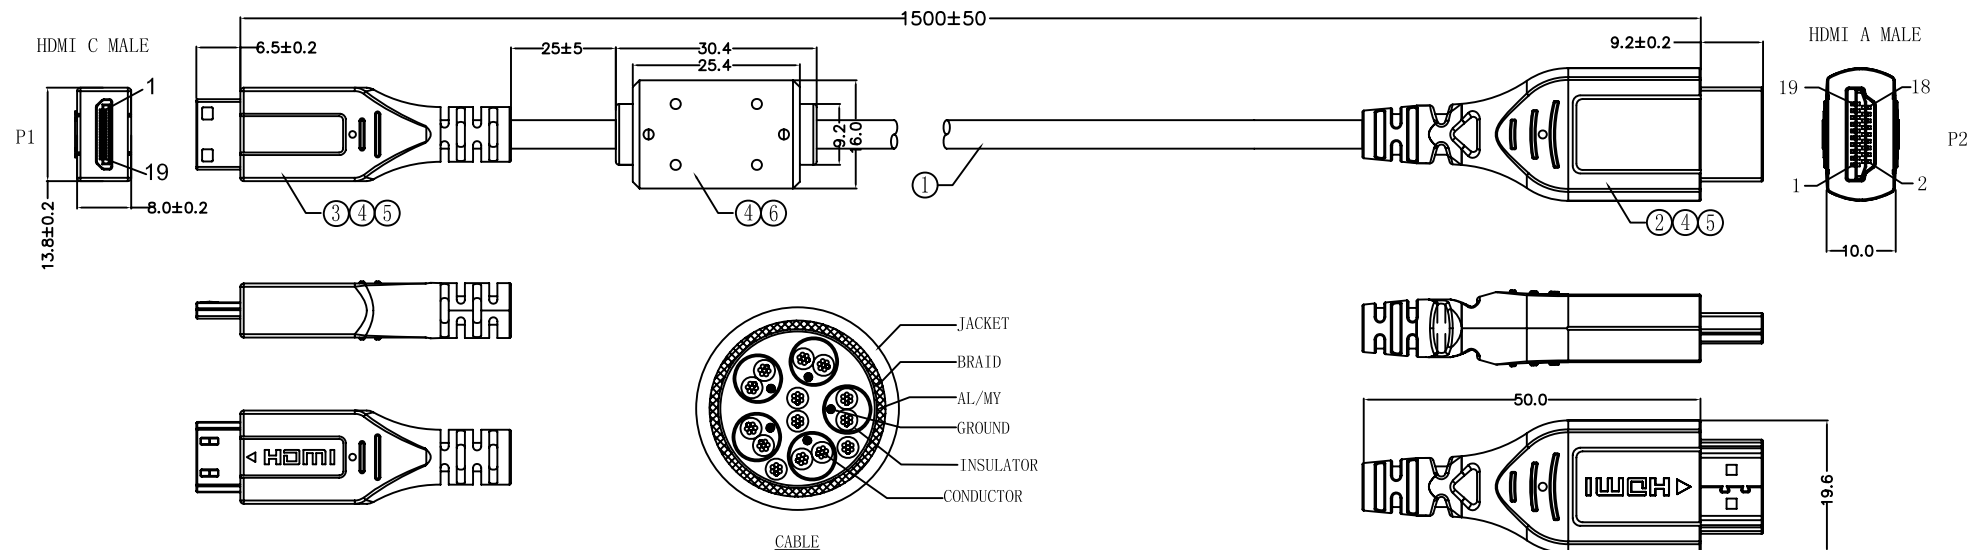


Signal Assignment

NOTE:

1. ELECTRICAL TEST:
 - (1). 100% OPEN,SHORT & MISWIRE TEST;
 - (2). INSULATION RESISTANCE:DC250V 5M Ω Min.
 - (3). CONDUCTOR RESISTANCE: 3 Ω Max.
2. MECHANICAL:
 - (1). INSERTION FORCE: 4.5Kgf Max;
 - (2). WITHDRAWAL FORCE:
TYPE A 1.0Kgf Min; 4.0Kgf Max;
TYPE C 0.7Kgf Min; 2.6Kgf Max,;

P1		P2		P1		P2	
2	RED	1	(TMDS Data2+)	17	BROWN	14	(Utility/HEAC+)
3	WHITE	3	(TMDS Data2-)	19	WHITE	19	(HPD/HEAC -)
1	DRAIN	2	(TMDS Data2 shield)	13	DRAIN	17	(DDC/CEC/HEAC GND)
5	GREEN	4	(TMDS Data1+)	14	YELLOW	13	(CEC)
6	WHITE	6	(TMDS Data1-)	15	ORANGE	15	(SCL)
4	DRAIN	5	(TMDS Data1 shield)	16	RED	16	(SDA)
8	BLUE	7	(TMDS Data0+)	18	WHITE	18	(+5V Power)
9	WHITE	9	(TMDS Data0-)	SHELL	BRAID	SHELL	
7	DRAIN	8	(TMDS Data0 shield)				
11	YELLOW	10	(TMDS Clock+)				
12	WHITE	12	(TMDS Clock-)				
10	DRAIN	11	(TMDS Clock shield)				

 6	CORE	FERRITE CORE:12.0*5.7*20	1PCS		Tol. Inch W/M EBE TECHNOLOGY (HK) LIMITED											
5	OVERMOLD	LD-PE	A/R					.X	.015	.50						
4	INNERMOLD	BLACK TPE	A/R					.XX	.010	.20						
3	CONN.	HDMI C TYPE MALE, CONTCAT:GOLD PLATED;SHELL:NI PLATED, INSULATION:BLACK	1PCS					.XXX	.005	.05						
2	CONN.	HDMI19P A TYPE MALE , CONTCAT:GOLD PLATED;SHELL:NI PLATED, INSULATION:BLACK	1PCS		Draw: Hubery			Title: HDMI A TYPE MALE TO HDMI C TYPE MALE BLACK CABLE								
1	CABLE	HDMI High speed W/Ethernet CABLE [34#(7/0.06TC)*1P+D+AL/ML)*5C+34#(7/0.06TC)*4C+AL/ML+BARID BLACK TPE OD:4.2mm	A/R		Check:			Customer P/N:								
ITEM	NAME	DESCRIPTION	Q' TY	REMARK	App'd:			Drawing No:								
								Units:		m/m		Date	17-1-11'		REV.	A
								Angle		±°		Third Angle Projection		Sheet	1/1	
Scale		NONE														